




NOT TO SCALE

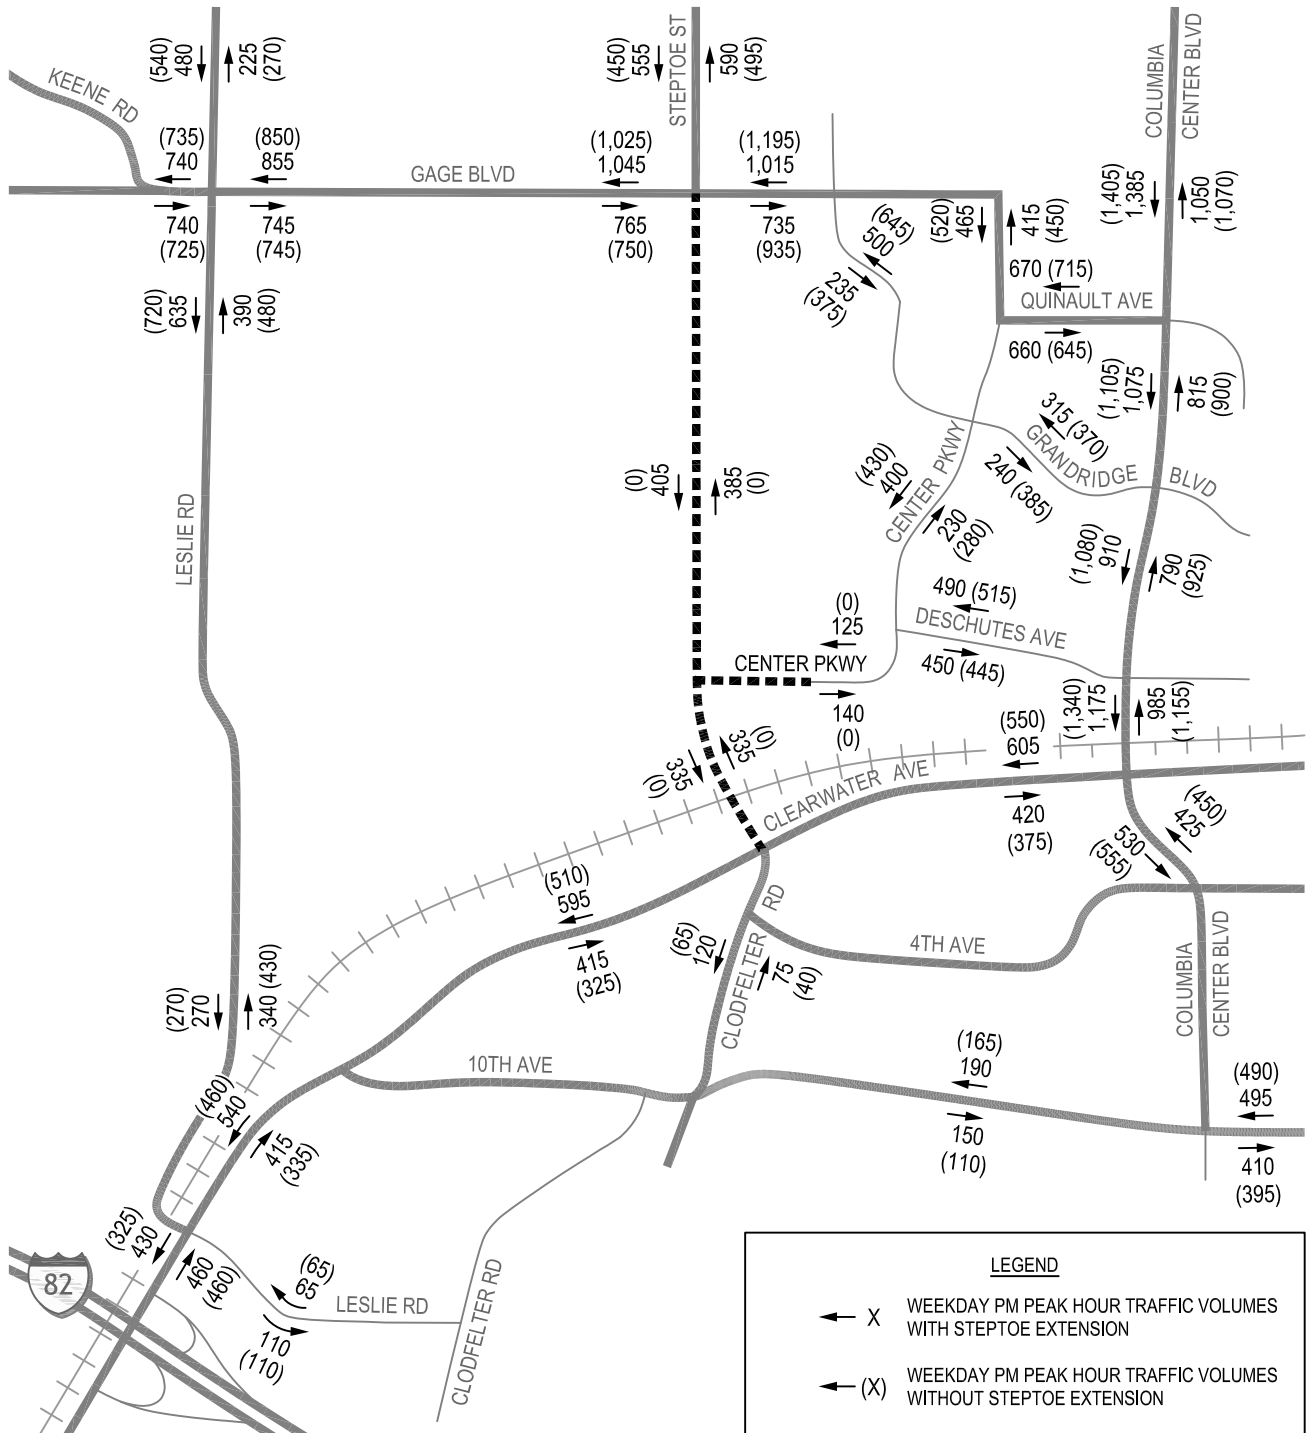

LEGEND

- ← X WEEKDAY PM PEAK HOUR TRAFFIC VOLUMES WITH STEPTOE EXTENSION
- ← (X) WEEKDAY PM PEAK HOUR TRAFFIC VOLUMES WITHOUT STEPTOE EXTENSION
- NEW ROADWAY
- + + + RAILROAD



2008 Traffic Forecasts

Steptoe Street Extension Community Project

