


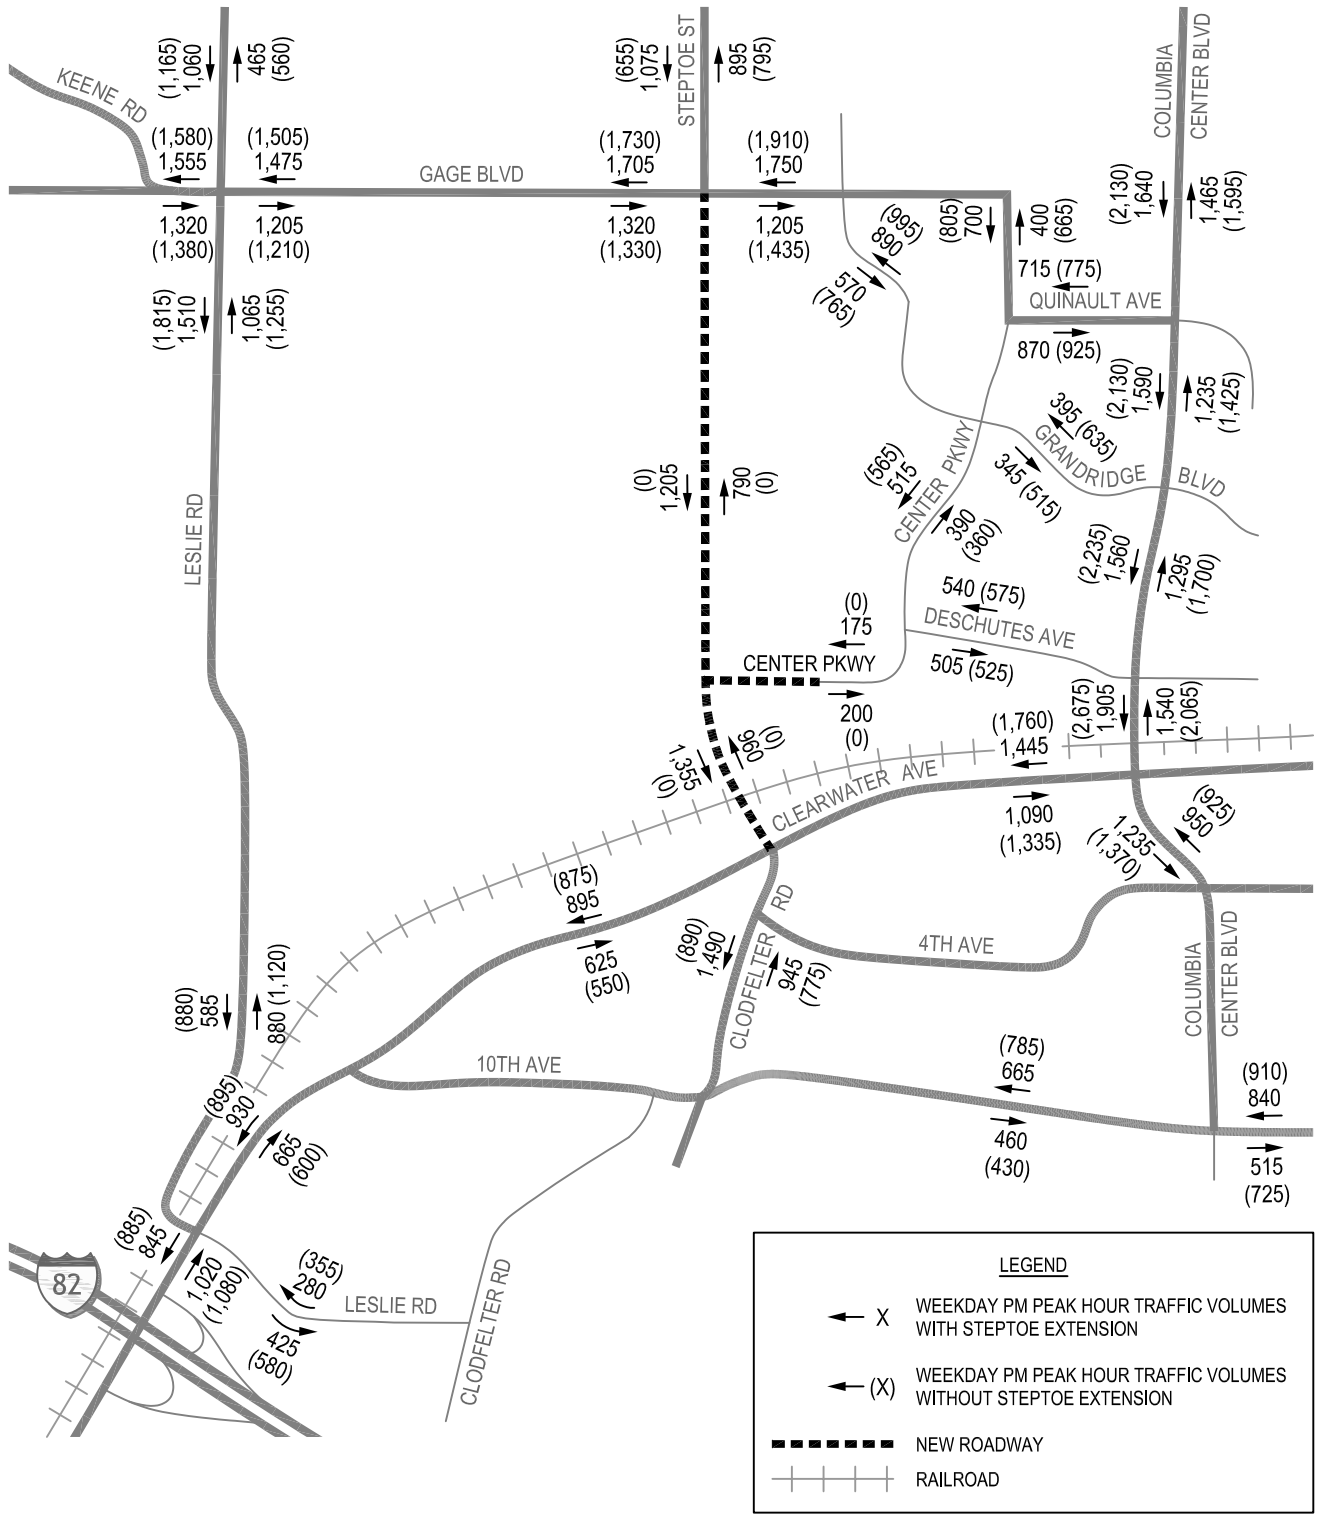

NOT TO SCALE



2028 Traffic Forecasts w/o Center

Steptoe Street Extension Community Project

