


STEPTOE STREET EXTENSION CENTER PARKWAY TO GAGE

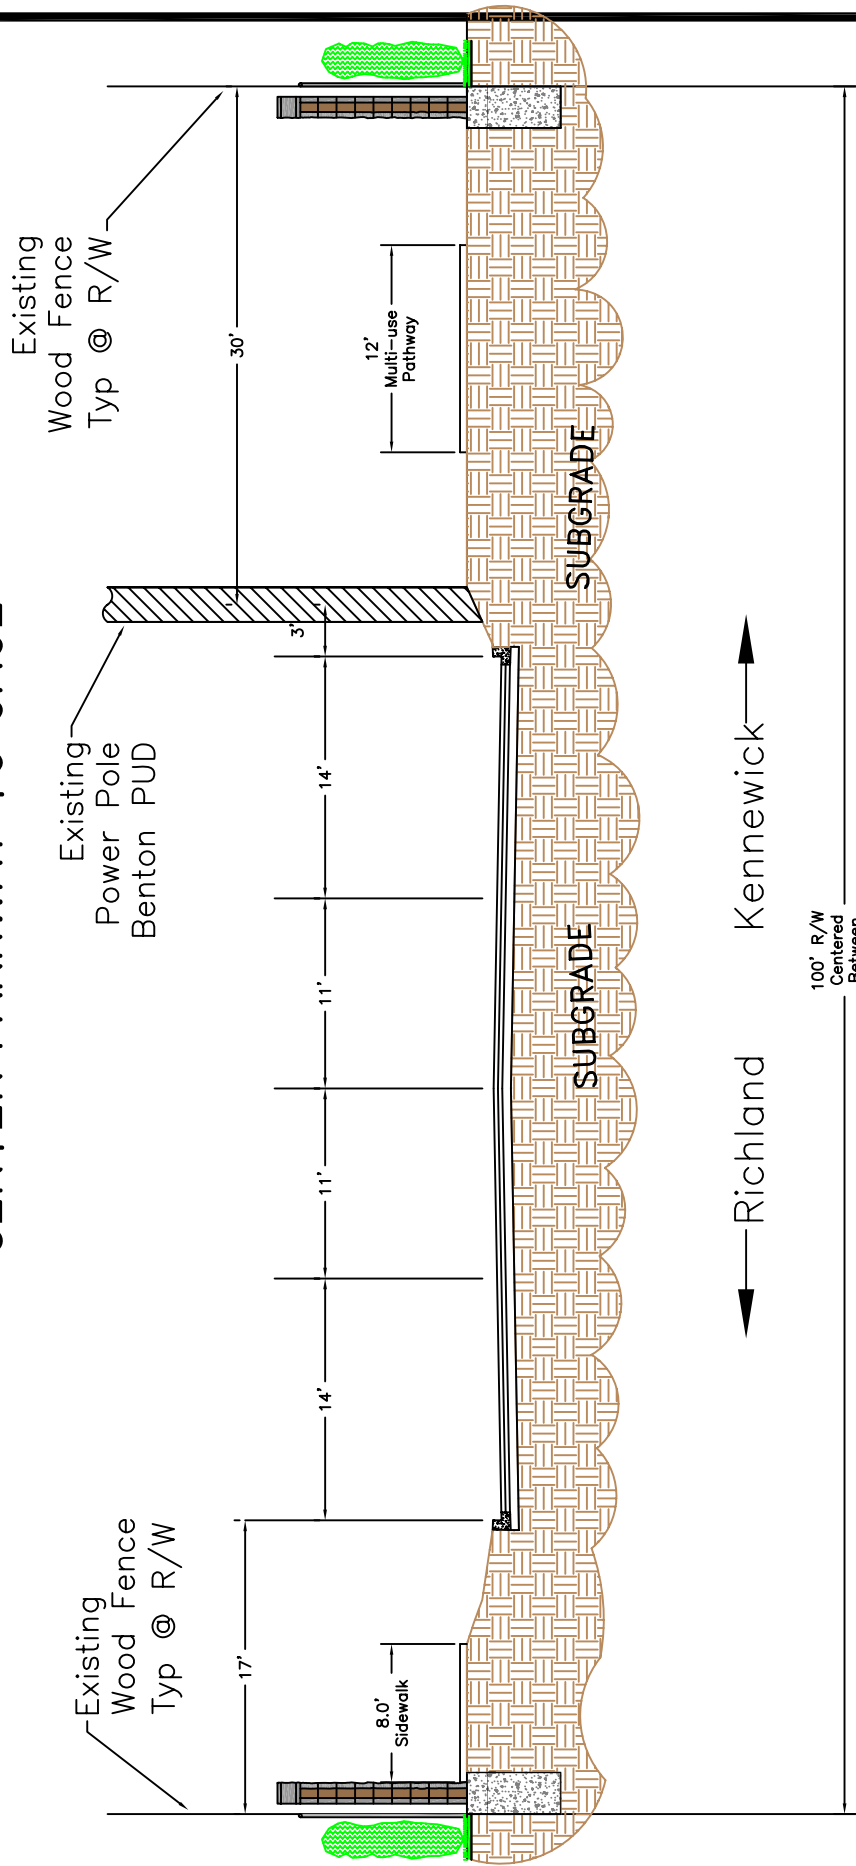

CONCEPTUAL CROSS SECTION

NTS

