


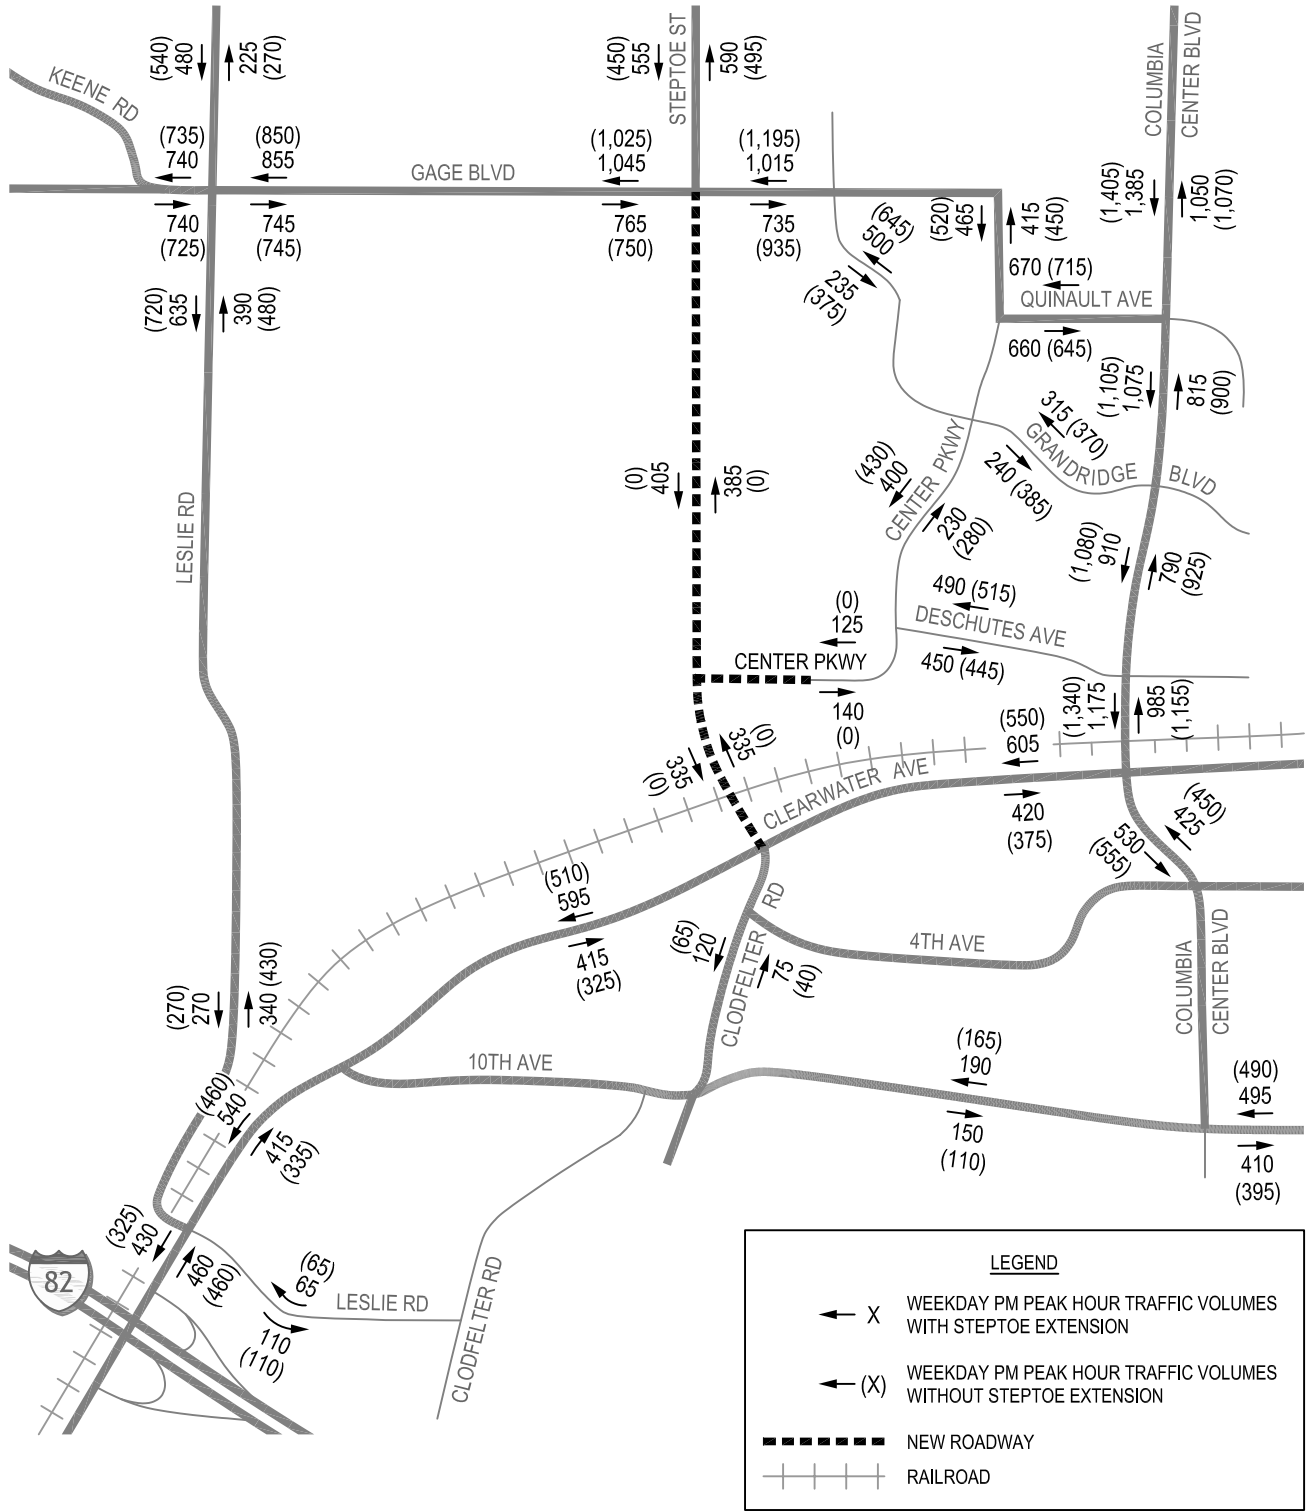

NOT TO SCALE



2008 Traffic Forecasts

Steptoe Street Extension Community Project

