




NOT TO SCALE

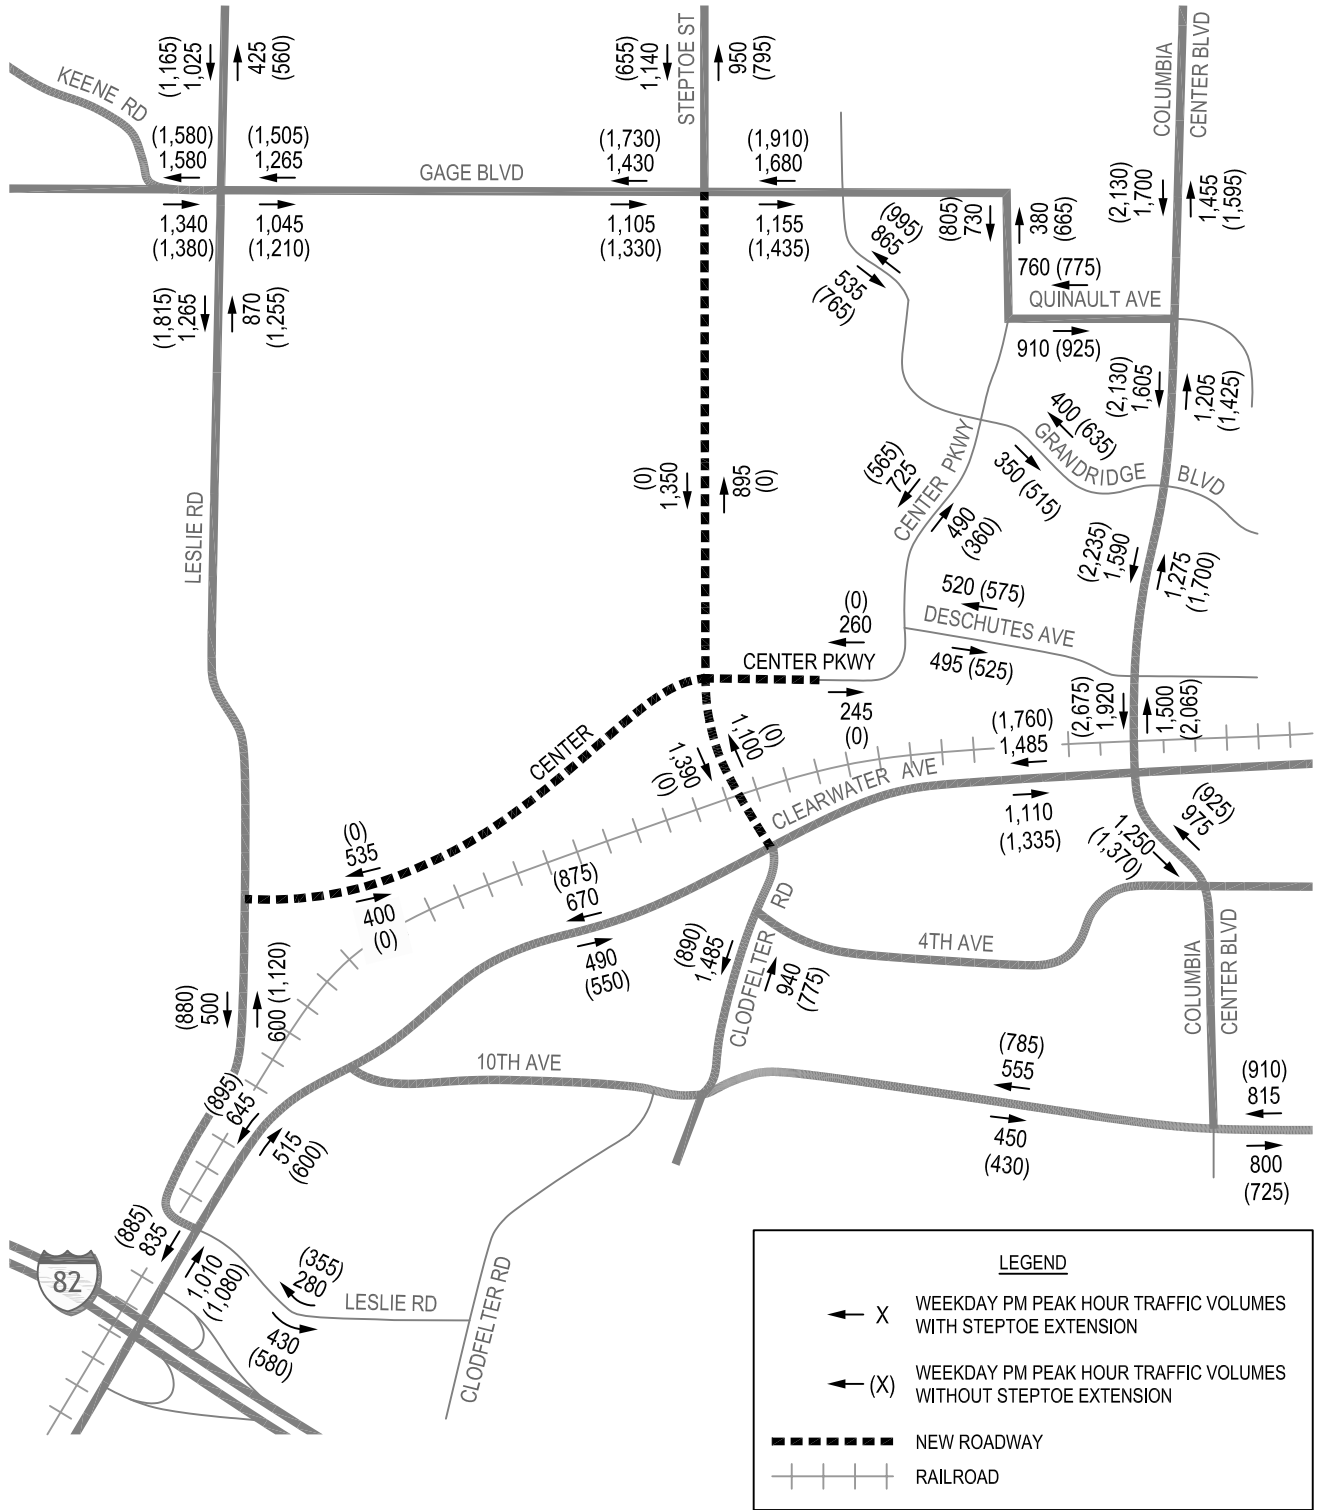

# 2028 Traffic Forecasts

Steptoe Street Extension Community Project

